


Reproduced from the Ordnance Survey Map with the permission of the Controller of Her Majesty's Stationary Office. Crown Copyright reserved. Licence No AL 100020907 (West Coast Energy)

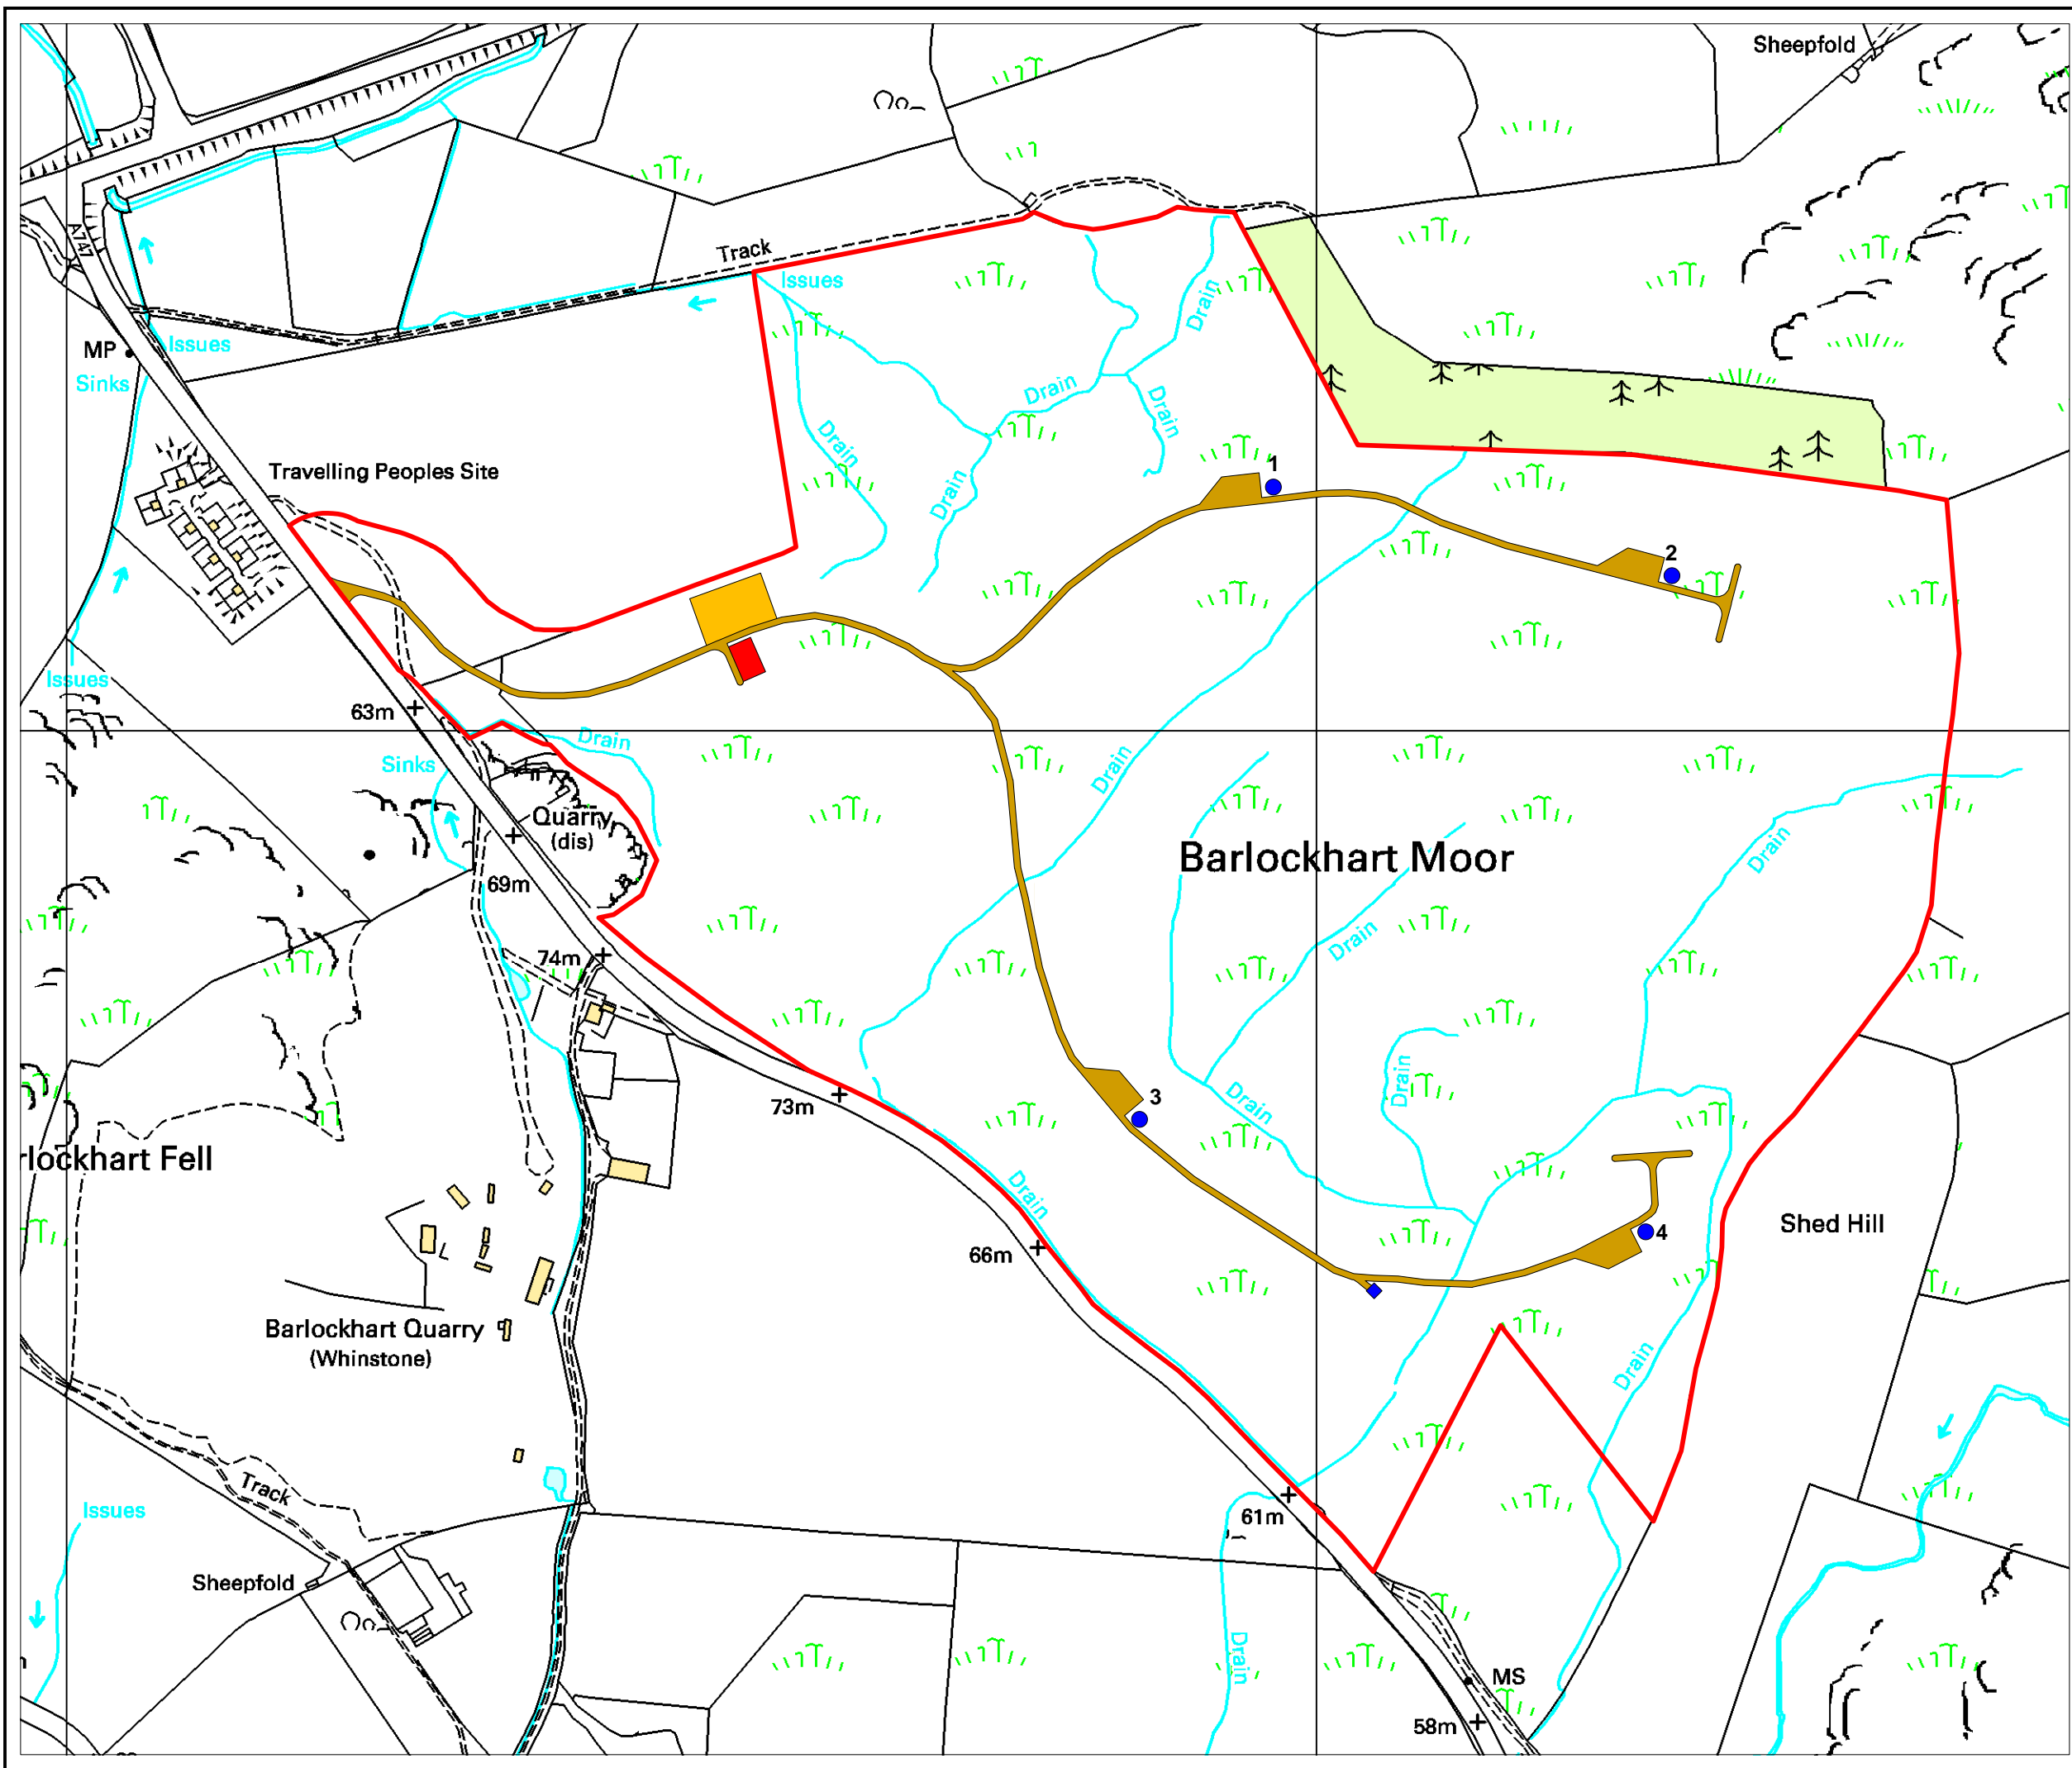

Barlockhart Moor Wind Farm



Key

- Turbine Position
- ◆ Permanent Met Mast - 70m
- Planning Application Boundary
- Proposed Access Track
- Wind Farm Substation Compound
- Temporary Construction Compound



Scale: 1:5,000 @ A3



West Coast Energy Ltd.



Figure 2
Site Layout and
Application Boundary

Drawn by : CT	15 / 07 / 2008
Checked by : CT	1004/SL/035c
Approved by : MH	TL 01f